

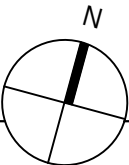


AV. ISABEL BAZAGA

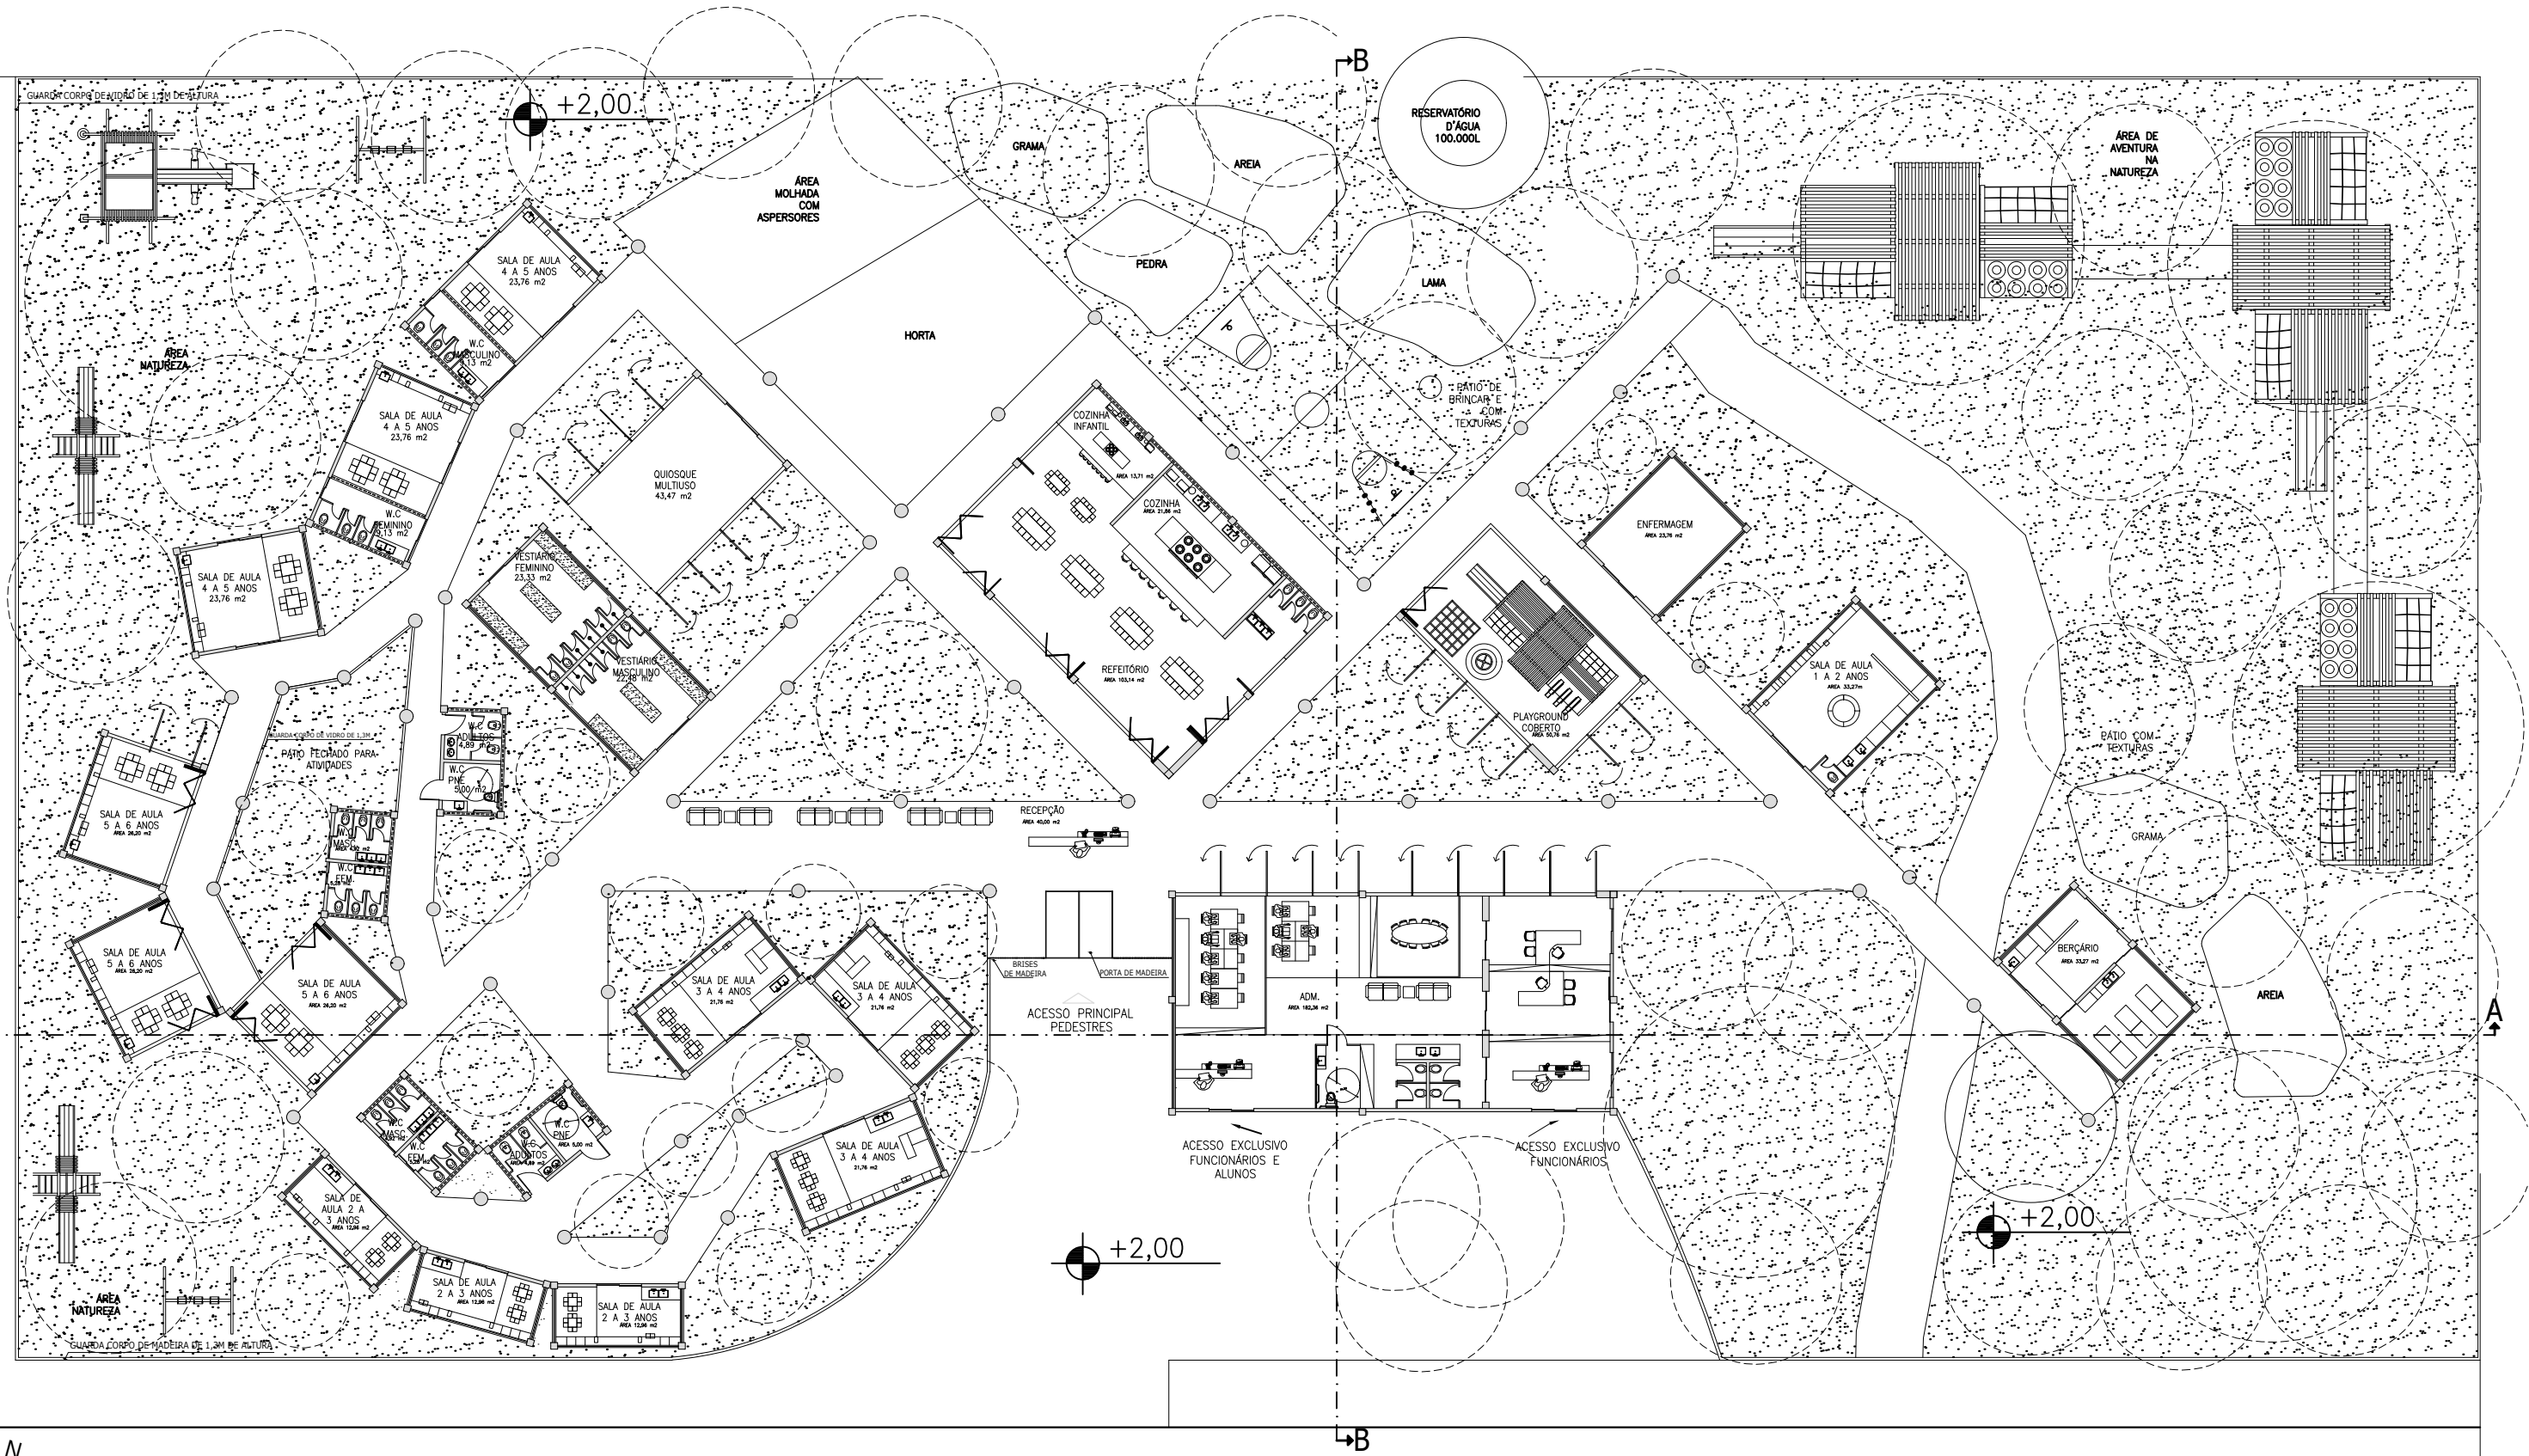

PLANTA BAIXA

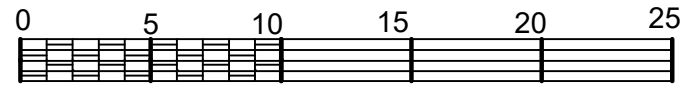

AV. NIZA MARQUES GUARITA